
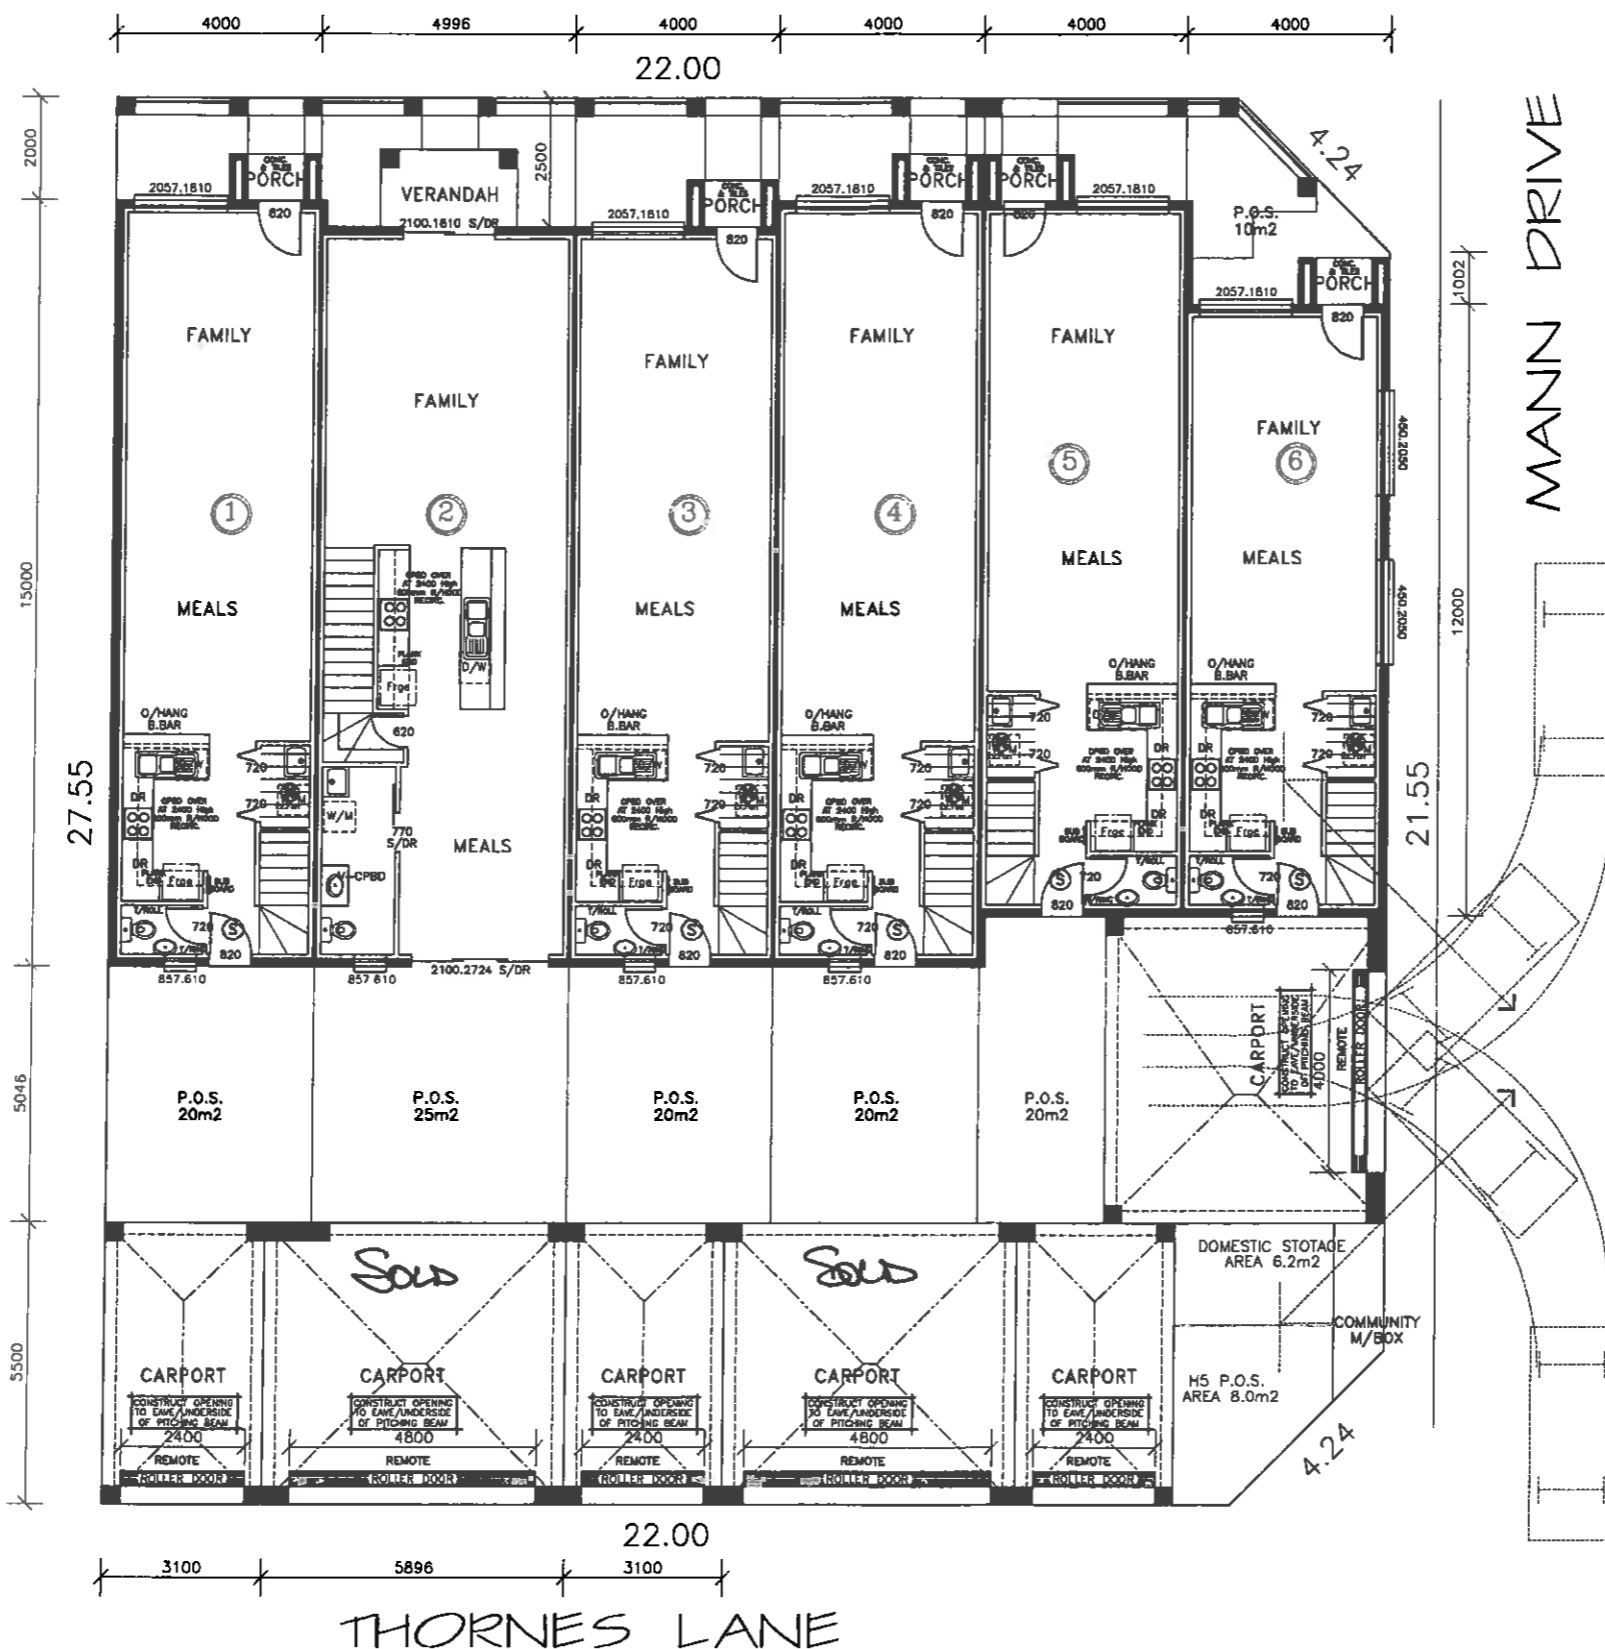


PROPOSED DEVELOPMENT
 For : LOW RIDER Pty Ltd
 At : Lot 59 THORNES LANE
 BROMPTON

DRAWN
 DATE
 SCALE
 SHEET OF
 DRAWING No.

H.T.P.
 DRAFTING PTY.LTD.
 928 NORTH EAST ROAD, MODBURY SA
 ABN 35 551 803 998 PH: 8396 0483

WARNING
 WRITTEN DIMENSIONS TAKE
 PREFERENCE OVER SCALE.
 CHECKED

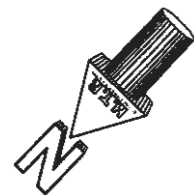


B-85
TURNING
TEMPLATE

PROPOSED DEVELOPMENT
 For : LOW RIDER Pty Ltd
 At : Lot 59 THORNES LANE
 BROMPTON

DRAWN
 DATE
 SCALE
 SHEET OF
 DRAWING No.

H.T.P.
 DRAFTING PTY.LTD.
 928 NORTH EAST ROAD, MODBURY SA
 ABN 35 551 803 998 PH: 8396 0483

WARNING
 WRITTEN DIMENSIONS TAKE
 PREFERENCE OVER SCALE.
 CHECKED

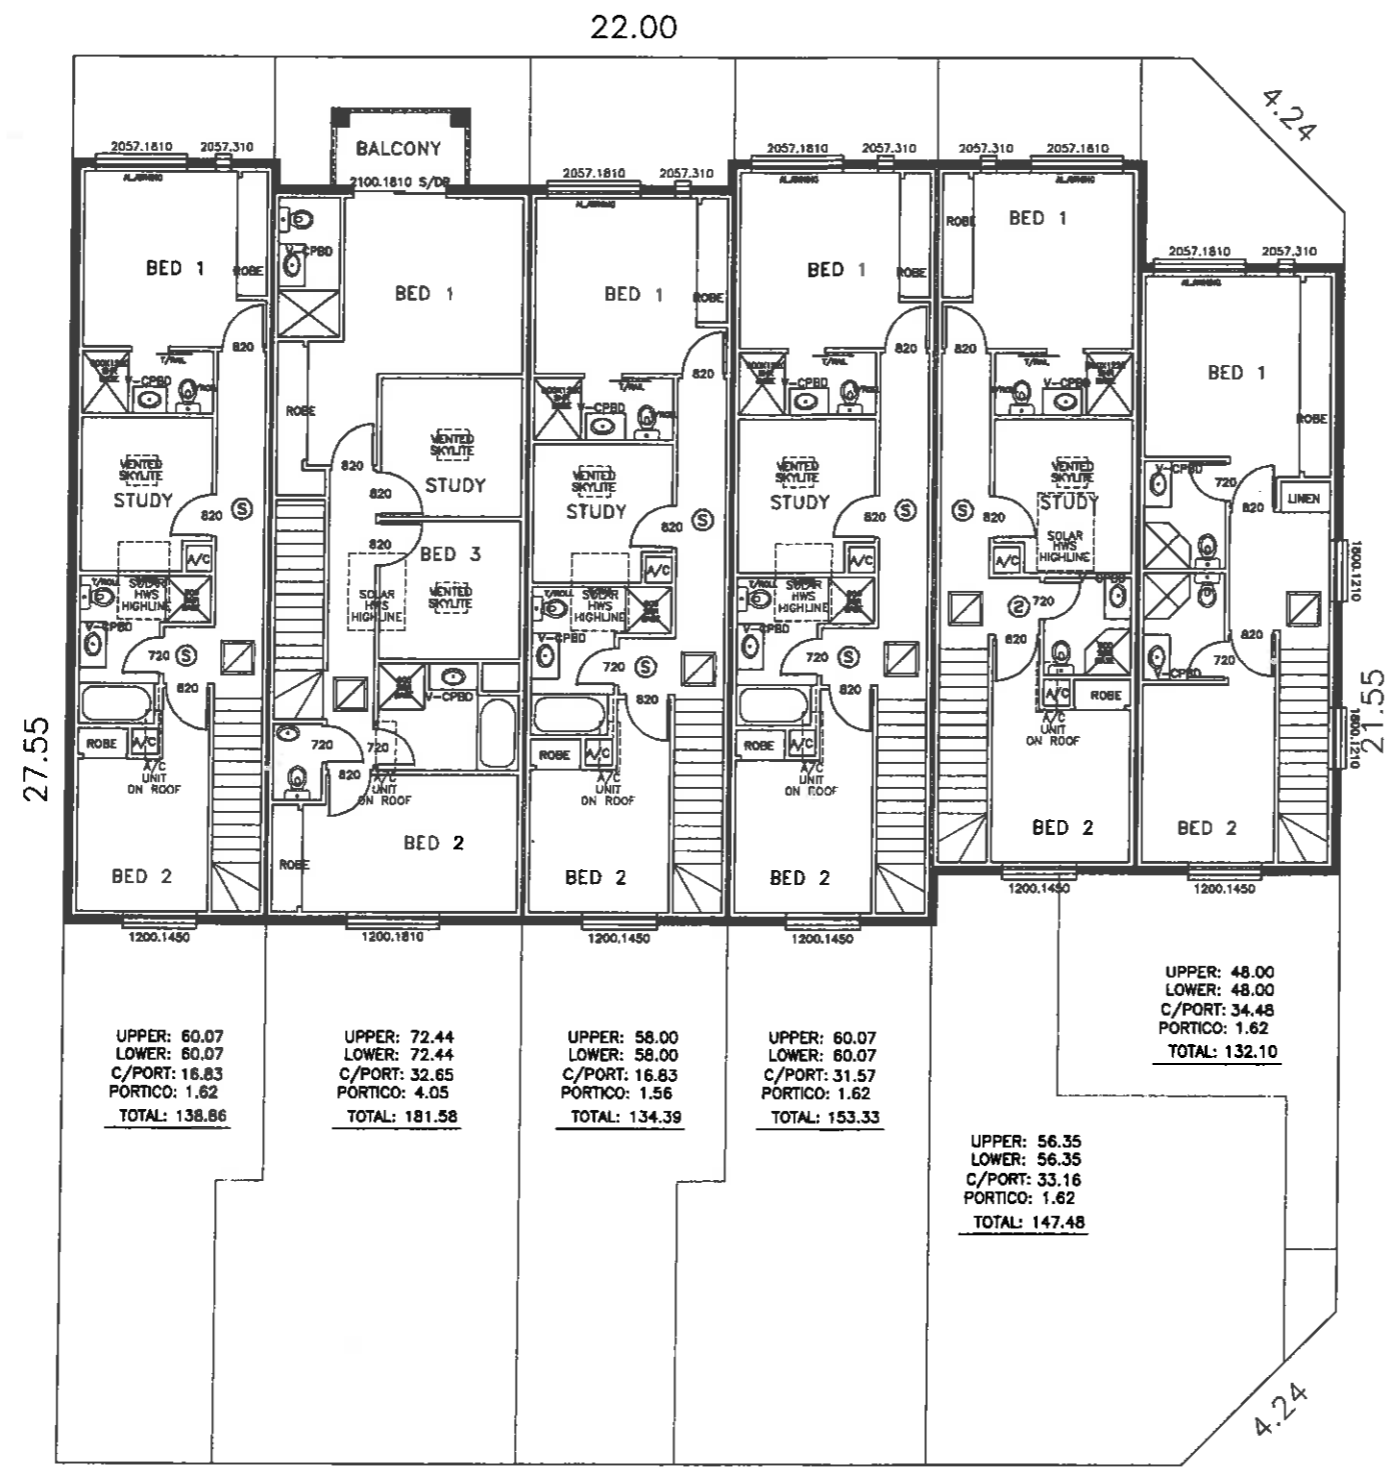

PROPOSED DEVELOPMENT

For : LOW RIDER Pty Ltd
At : Lot 59 THORNES LANE
BROMPTON

DRAWN
DATE
SCALE
SHEET OF
DRAWING No.

H.T.P.
DRAFTING PTY.LTD.
928 NORTH EAST ROAD, MODBURY SA
ABN 35 551 803 998 PH: 8396 0483

WARNING
WRITTEN DIMENSIONS TAKE
PREFERENCE OVER SCALE